




MAIN LEVEL FLOOR PLAN
SCALE = 1/4" = 1' - 0"
FLOOR AREA: 2700 SQ. FT.


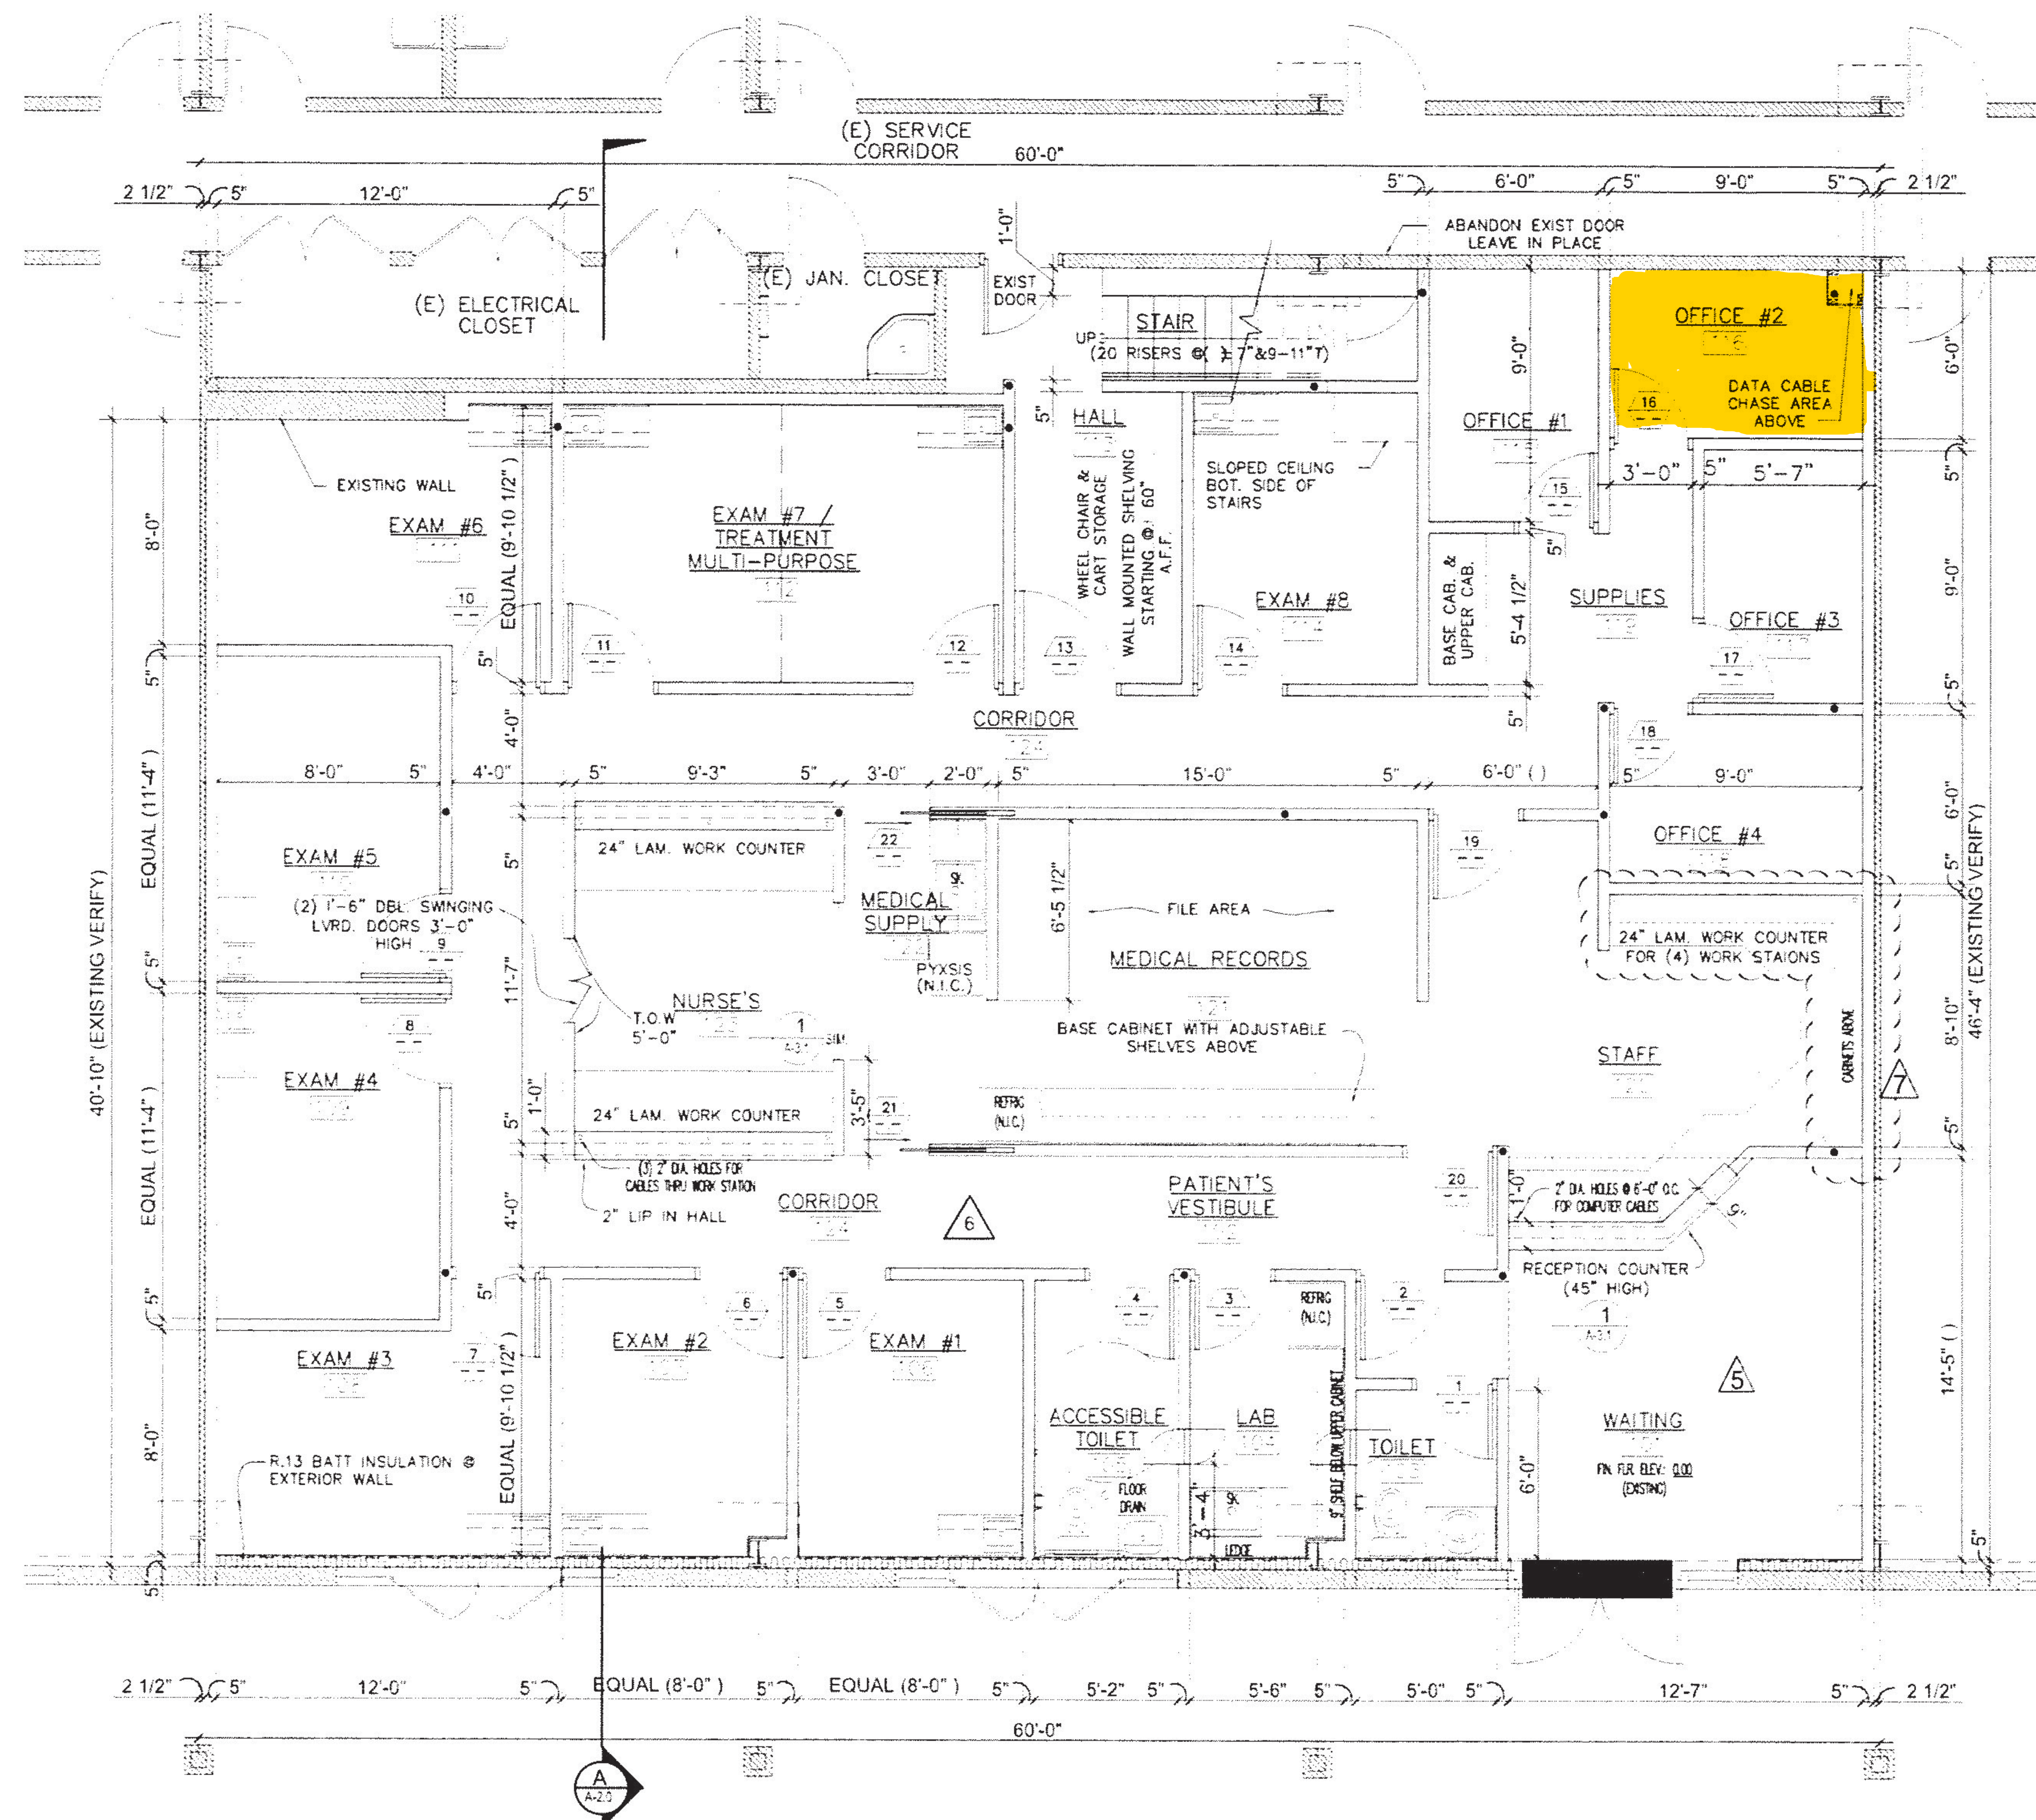


LEGEND

- (E) EXISTING
- EXISTING WALL/CONDITION
- WALL (FULL HEIGHT)
- PARTITION
- EQUIPMENT LOCATIONS
- DOOR (SEE A-1.1)
- POST IN WALL (SEE STRUCTURAL)

ROOM FINISH SCHEDULE

- WALLS & CEILINGS - ALL GYPSUM BOARD TEXTURED & PAINTED
- ALL CEILING HEIGHTS @ 8'-0" EXCEPT WAITING RM @ 10'-0"
- FLOORS - SHEET VINYL THRUOUT, 4" VINYL BASE

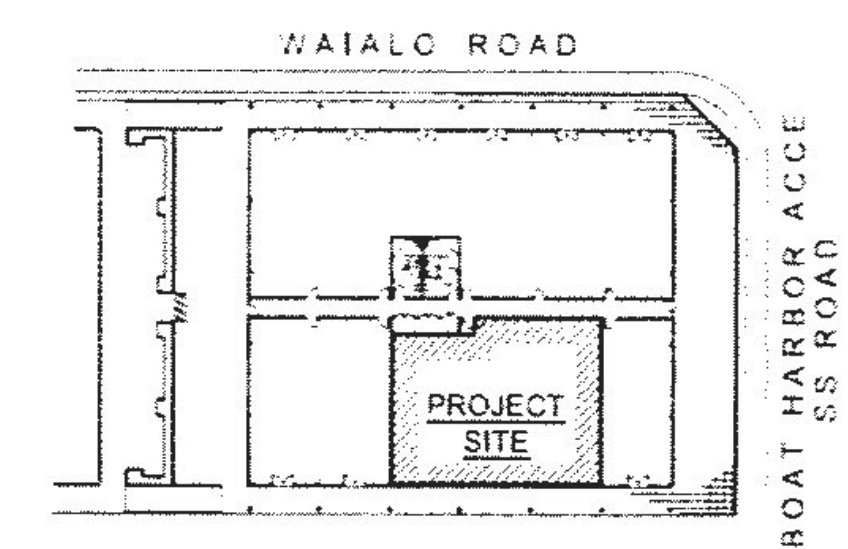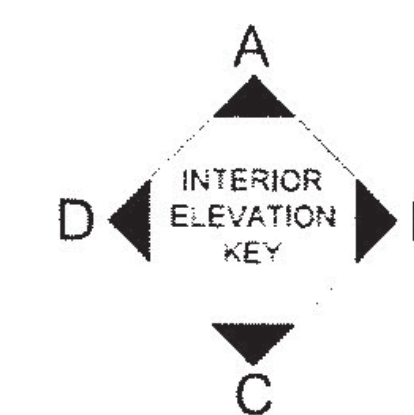

KEY PLAN
NOT TO SCALE

HAWAII HEALTH




SYSTEMS
CORPORATION

TOWER
DESIGN
GROUP

ARCHITECTURAL & ENGINEERING

877 ALA MOANA BLVD., STE. 308
HONOLULU, HAWAII 96813
PHONE: 808.538.0567
FAX: 808.538.0576

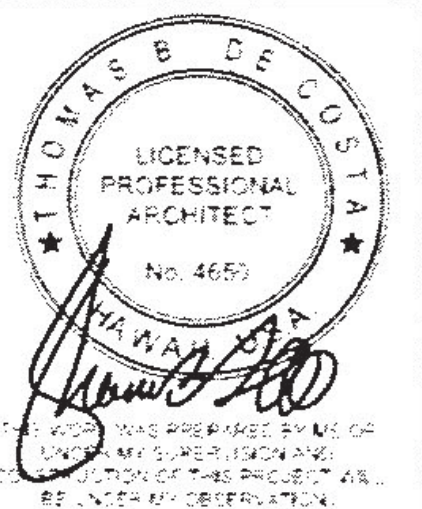

4/30/08

PORT ALLEN CLINIC
PORT ALLEN RETAIL CENTER
Units 8A, 9A & 10A

4353 WAIALO ROAD
ELELEE, KAUAI, HAWAII
TMK: 2-1-03-40, LOT 3A

DATE:	
REVISION:	
DATE:	4/10/08
REVISION:	
DATE:	02/24/09
REVISION:	04/30/09

MAIN LEVEL
FLOOR PLAN

A-1.0