



3 PANEL ELEVATION & TYP BEAM SPACING

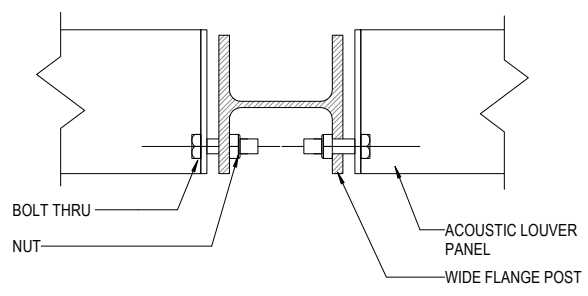


4 PANEL TO POST CONNECTION DETAIL

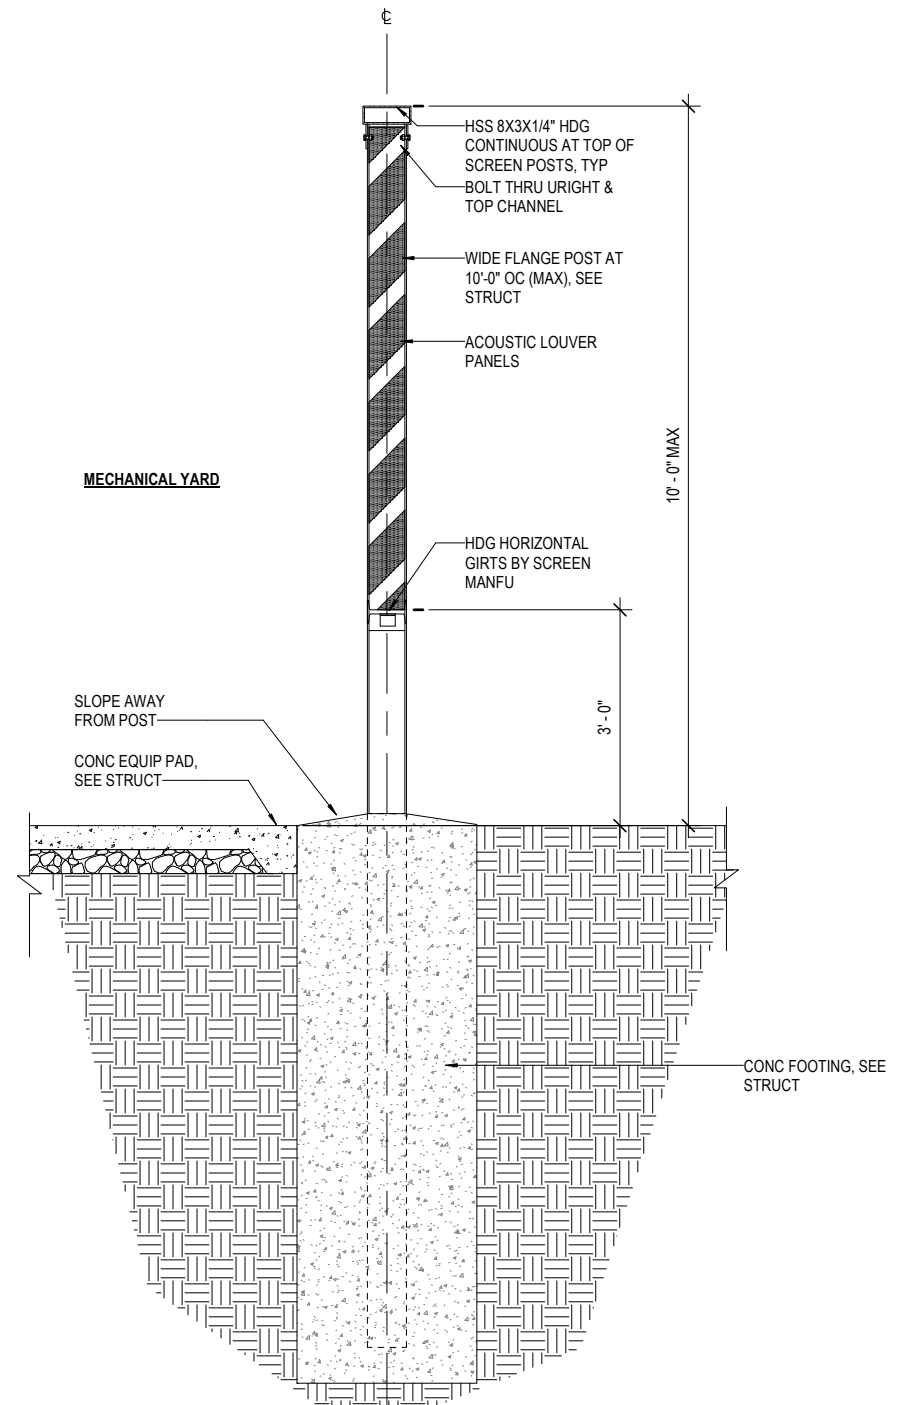



1 BARRIER WALL SECTION

4/7/2026 12:14:24 PM

 <p>111 S. KING STREET, SUITE 170 HONOLULU, HAWAII 96813 808.523.5965 WWW.G70DESIGN</p>	Date: 04/07/26	Project No.: 220038-01	Project Title SAMUEL MAHELONA MEMORIAL HOSPITAL ED RENOVATION & ADDITION	SC: SKA-04			
	Revisions <table border="1"> <thead> <tr> <th>No./Date</th> <th>Description</th> </tr> </thead> <tbody> <tr> <td> </td> <td> </td> </tr> </tbody> </table>		No./Date	Description			Dwg. Title Bid RFI Response
No./Date	Description						
			Dwg. Ref. No. A-907				

Autodesk Docs://225057-01 SMMH ED/SMMH-BLDG\_A24.rvt

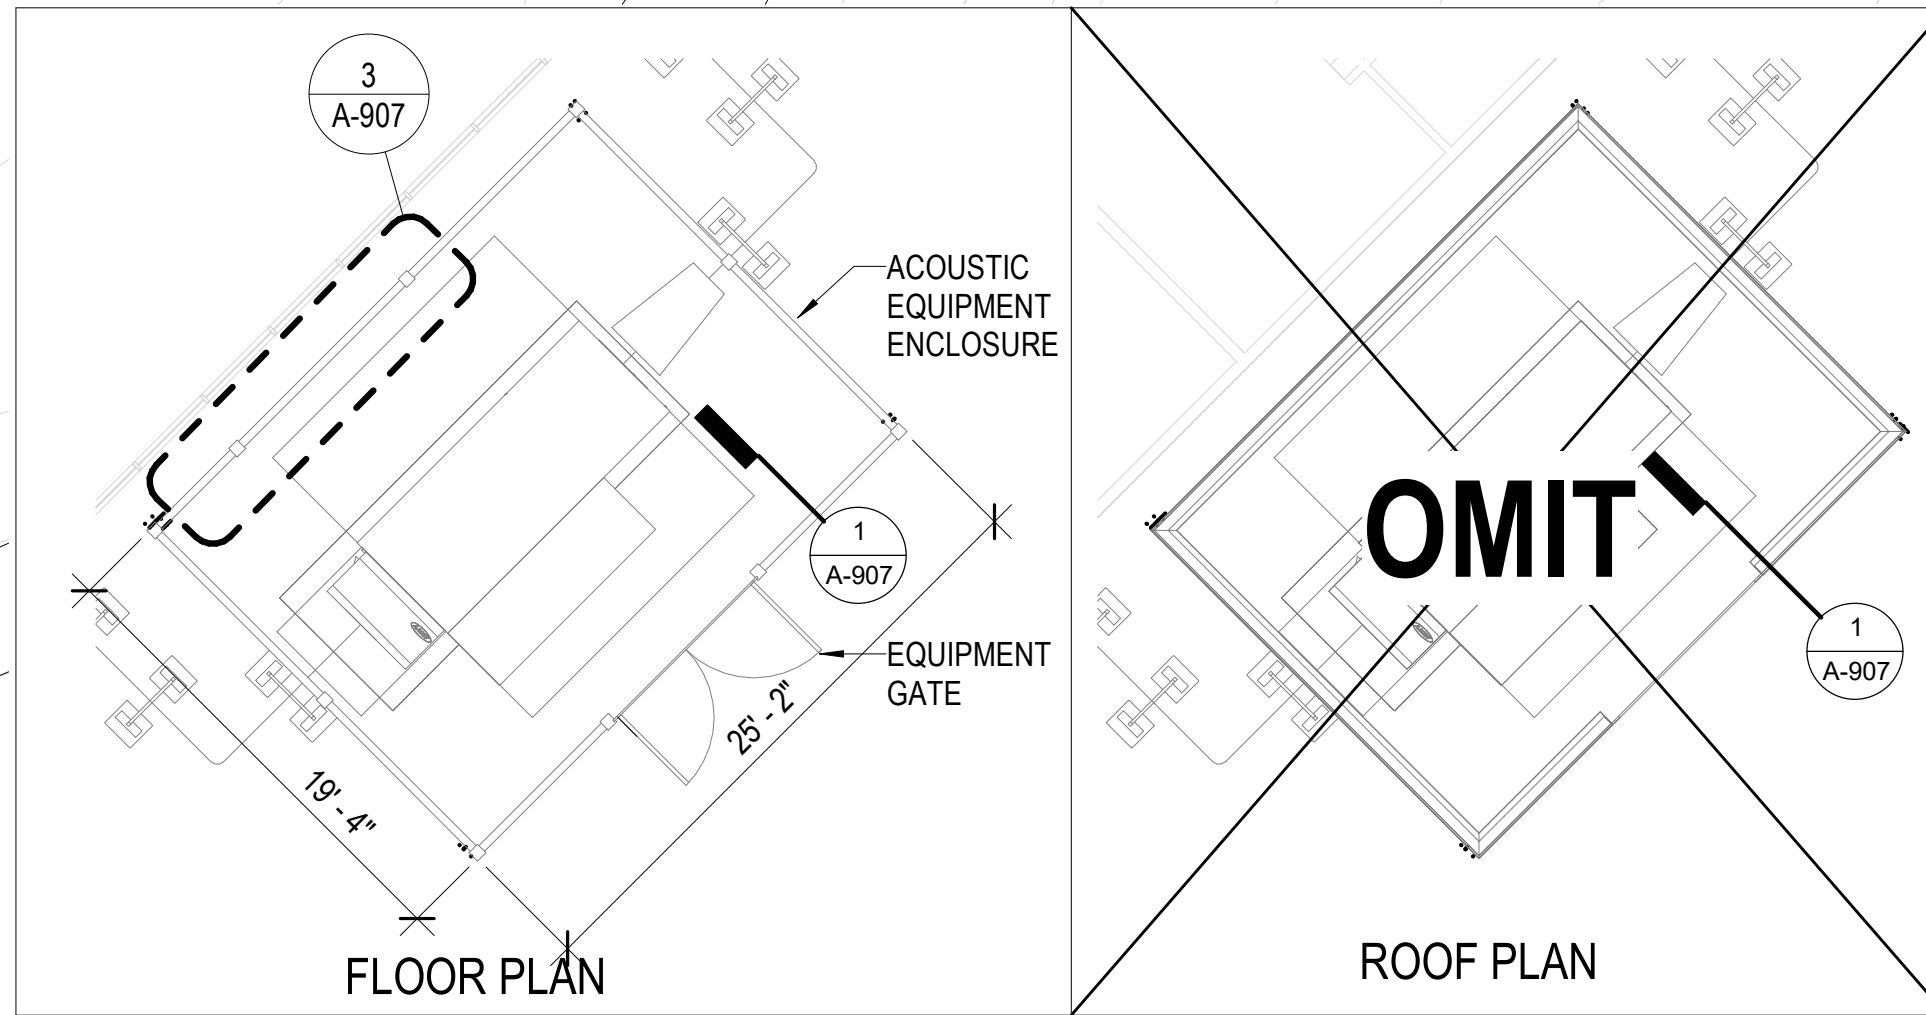

 111 S. KING STREET, SUITE 170 HONOLULU, HAWAII 96813 808.533.5965 WWW.G7O.DESIGN	Date:	Project No.:	Project Title	SC:
	04/07/26	220038-01	SAMUEL MAHELONA MEMORIAL HOSPITAL ED RENOVATION & ADDITION	SK# SKA-03
Revisions			Dwg. Title	RFI# UCSI RFI 005 #12/ SC RFI 8 #1
No./Date	Description	Bid RFI Response		Dwg. Ref. No. T-009